


1 AMENITY CENTER BUILDING CONCEPT ELEVATION

SCALE: 1/8" = 1'-0"

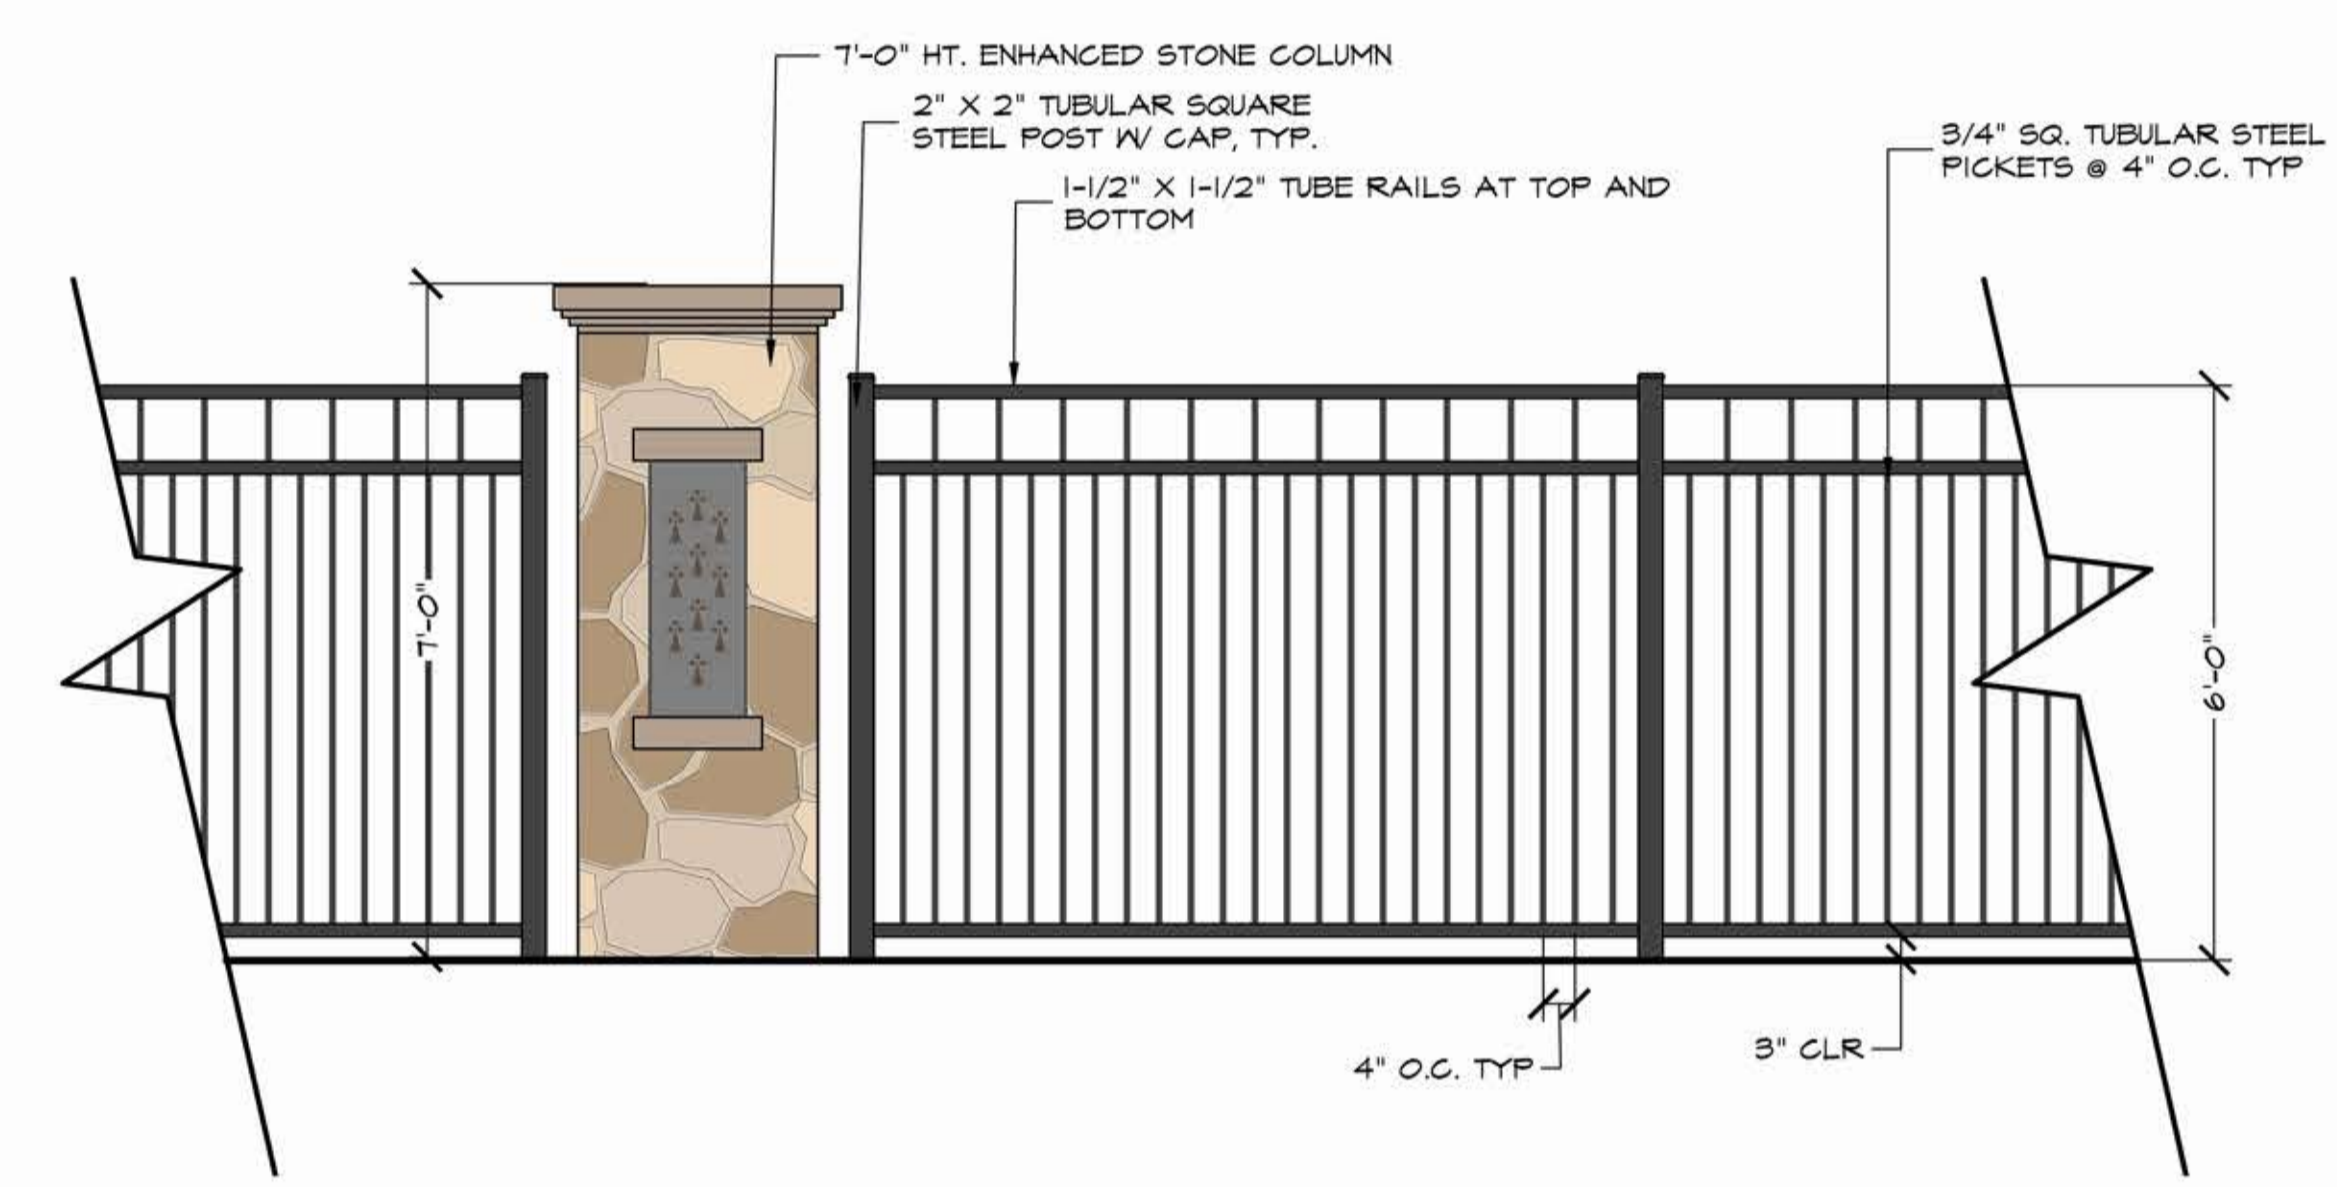


2 6'-0" HT. ORNAMENTAL METAL FENCE (TYPICAL) ELEVATION

SCALE: 1/2" = 1'-0"

**BRIGHTON AT
MERCER CROSSING
~CONCEPTUAL LAYOUT PLAN~**
CITY OF FARMERS BRANCH
DALLAS COUNTY, TEXAS

NOTE:
ALL IMPROVEMENTS SHOWN ON
THIS PLAN ARE CONCEPTUAL IN
NATURE & SUBJECT TO CHANGE.

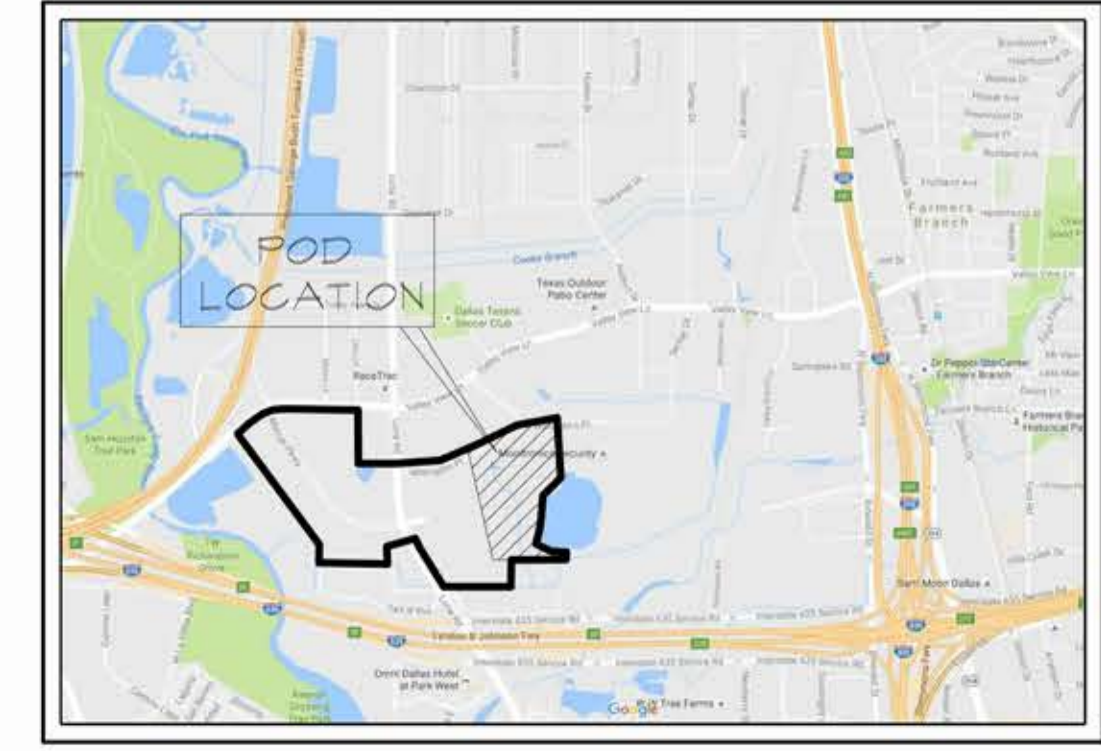

LOCATION MAP
NOT TO SCALE





Studio 13 Design Group, P.L.L.C.
386 W. Main Street
Lewisville, Texas 75057
469-635-1900

TBAE Firm #BR643



November 14, 2016

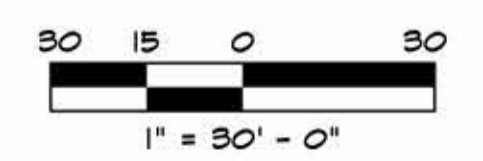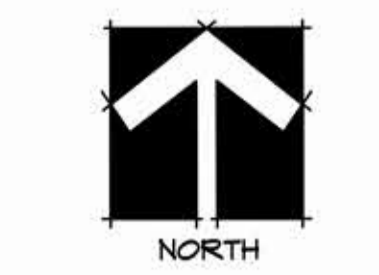

1" = 30' - 0"

Bar is one inch on original drawing. If not one inch on this sheet, adjust scale as necessary.

One Inch